

# MEASURE A BOND PROJECT UPDATES FOR:

BRANCIFORTE MIDDLE SCHOOL

HARBOR HIGH SCHOOL

SCCS DISTRICT MAINTENANCE FACILITY



AUGUST 18, 2021


# BRANCIFORTE MIDDLE SCHOOL



# BRANCIFORTE MS

## LEGEND

Completed

 


DSA Approved



DSA Processing



# MODERNIZATION

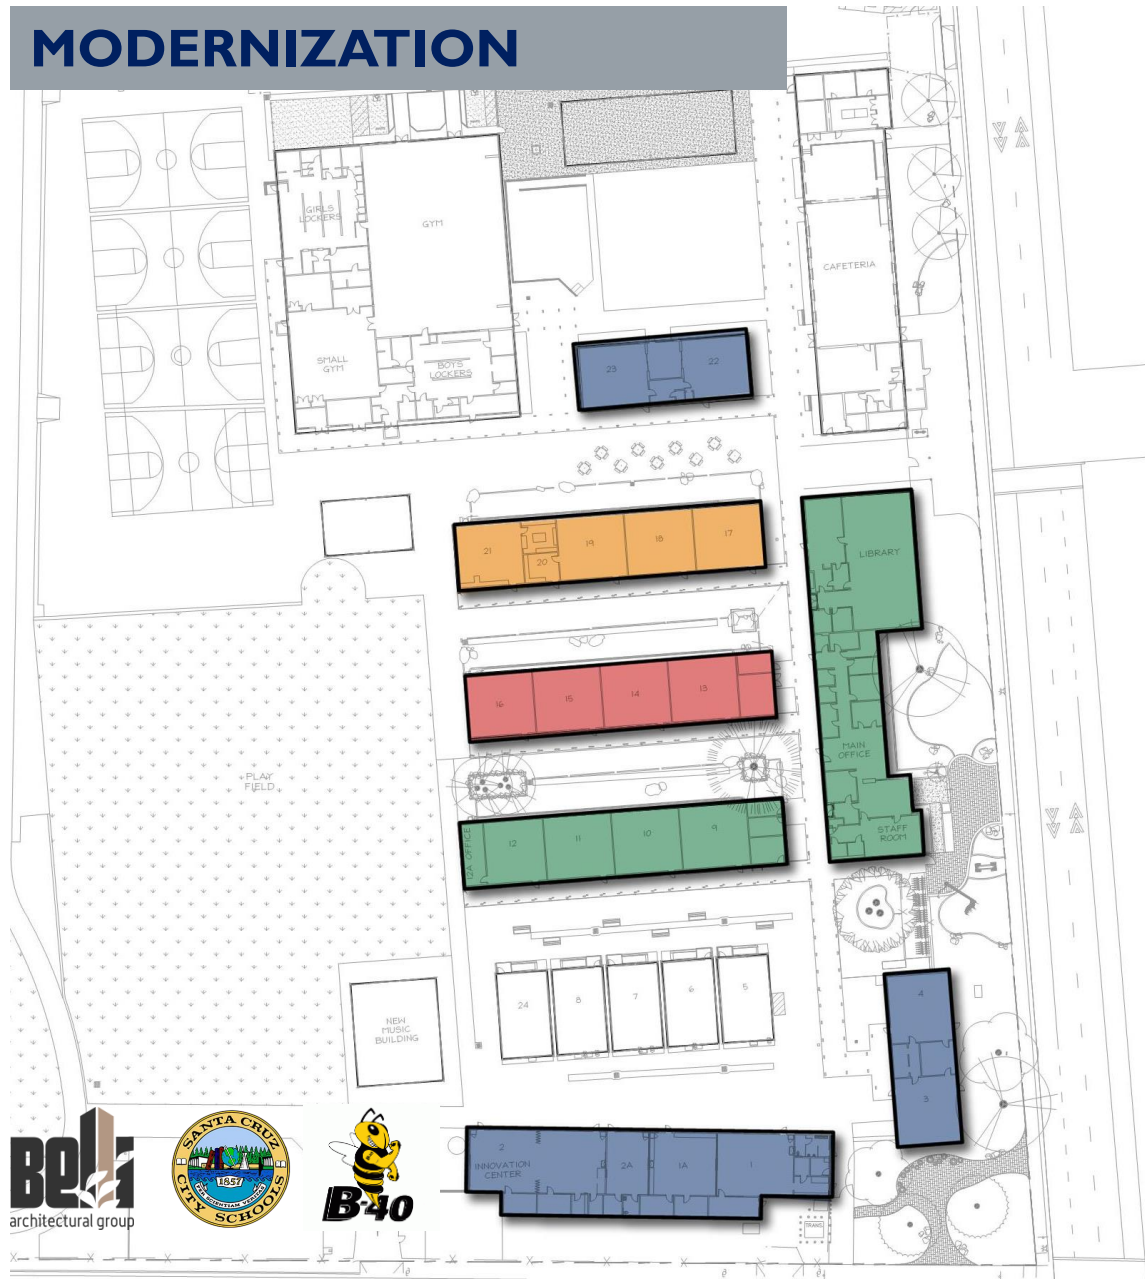


## LEGEND

*Modernization Phase 1		Summer – Winter 2022
Modernization Phase 2		Winter – Spring 2023
Modernization Phase 3		Summer – Winter 2024
Modernization Phase 4		Winter – Spring 2025

\*DSA Approved

# TYPICAL CLASSROOM

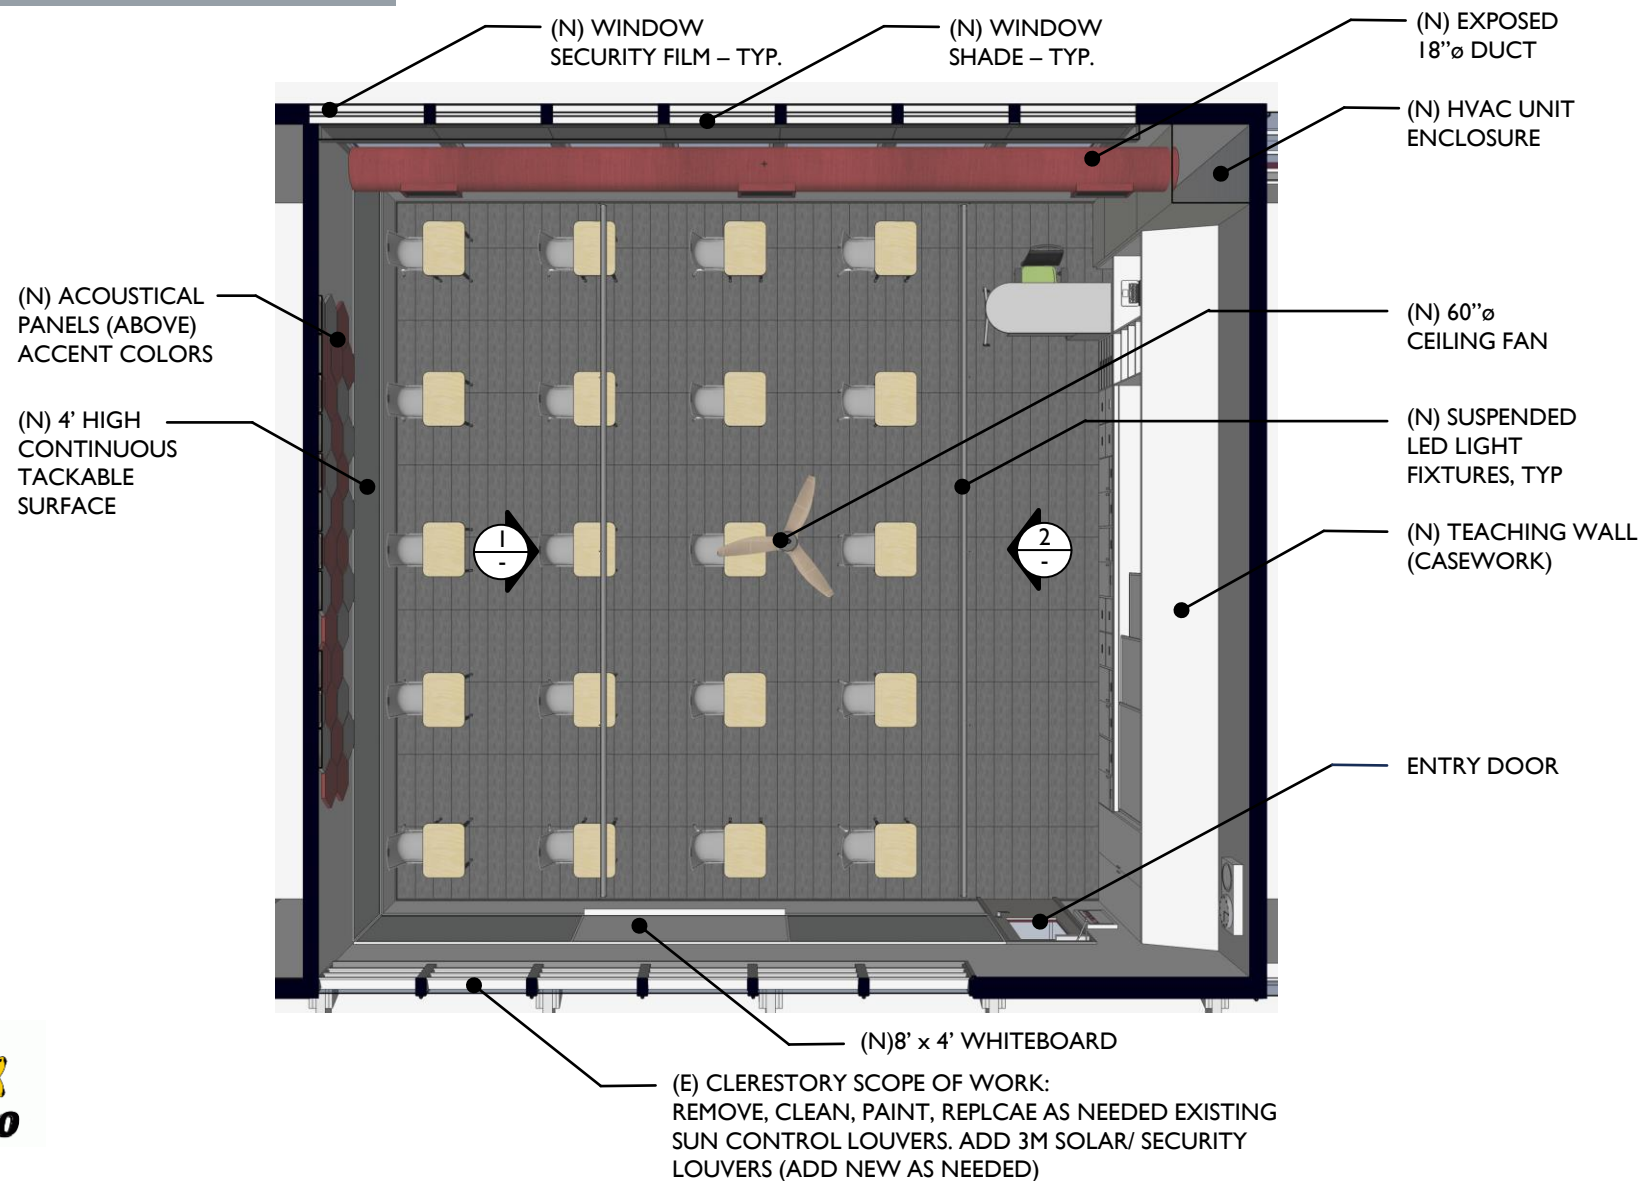




# TYPICAL CLASSROOM




1 INTERIOR PERSPECTIVE ELEVATION (TEACHING WALL)  
SCALE: N.T.S.

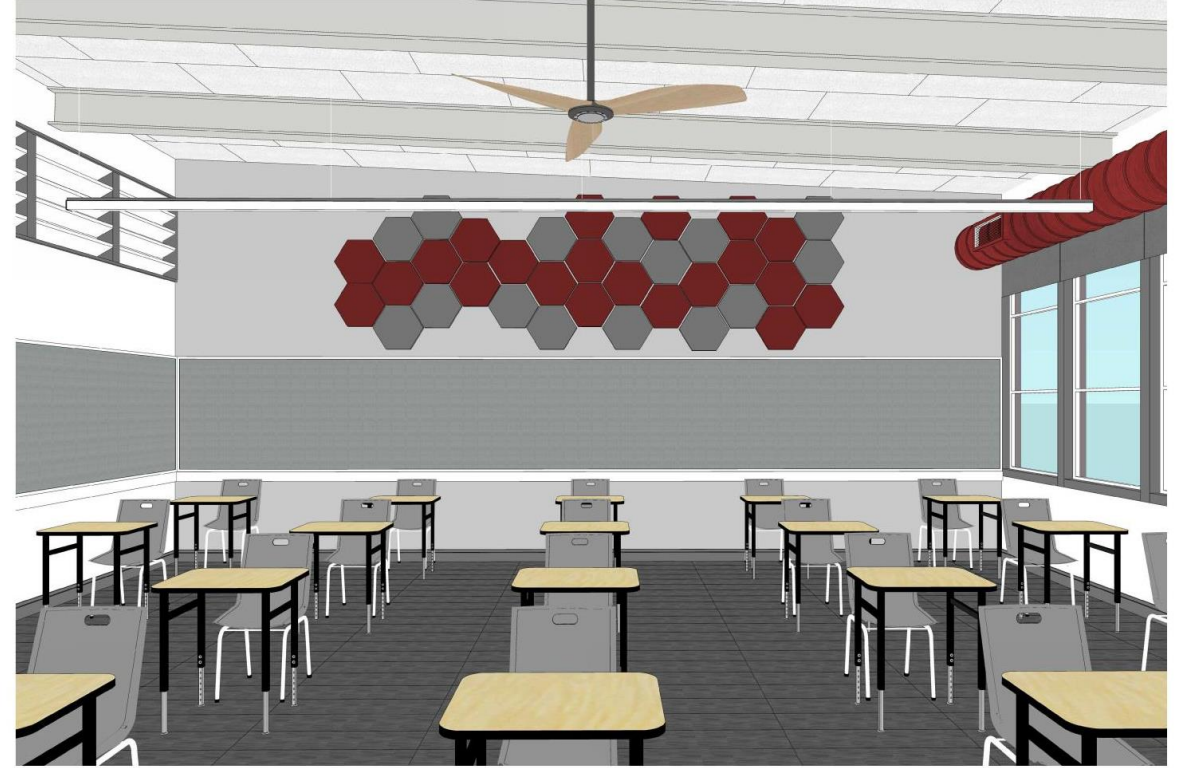


2 INTERIOR PERSPECTIVE ELEVATION (BACK OF CLASSROOM)  
SCALE: N.T.S.

# LIBRARY & ADMINISTRATION

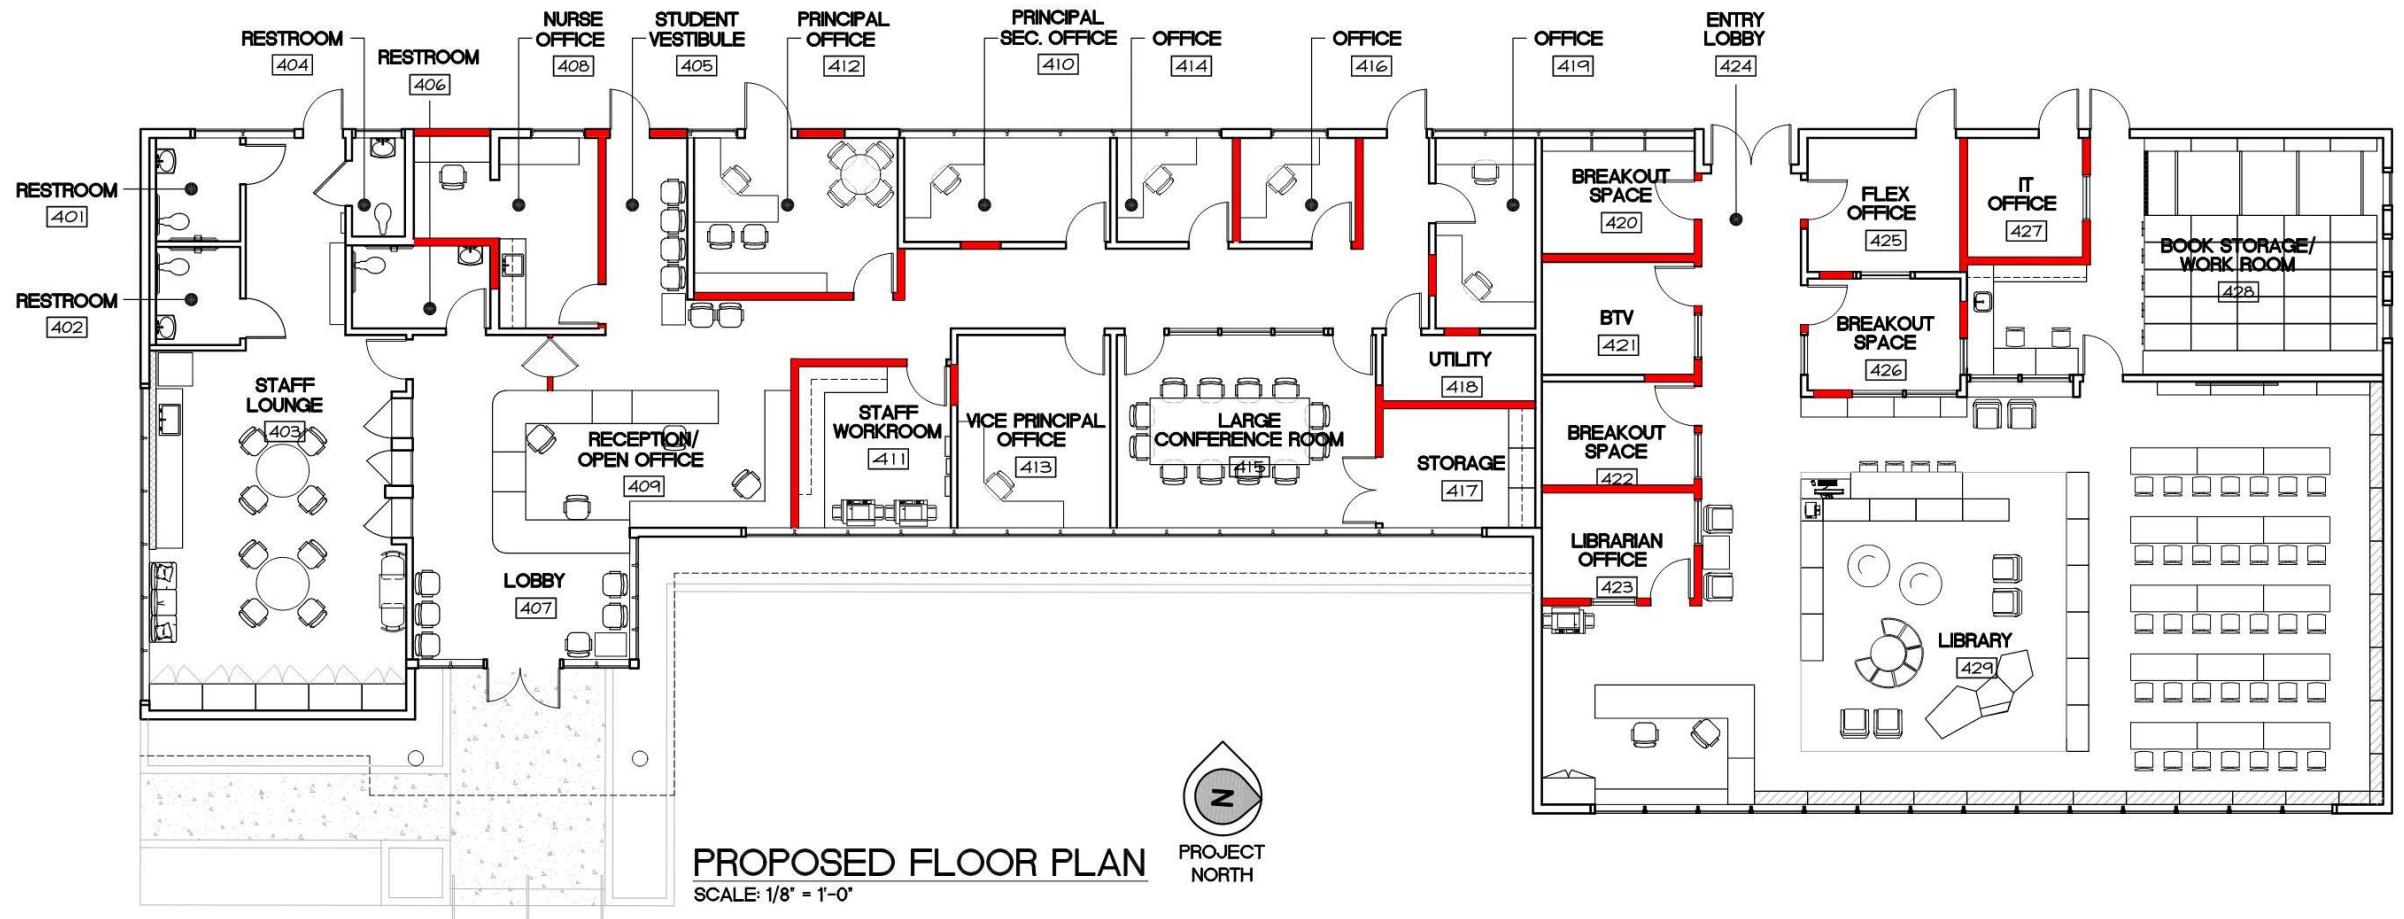



# STREET PRESENCE IMPROVEMENTS

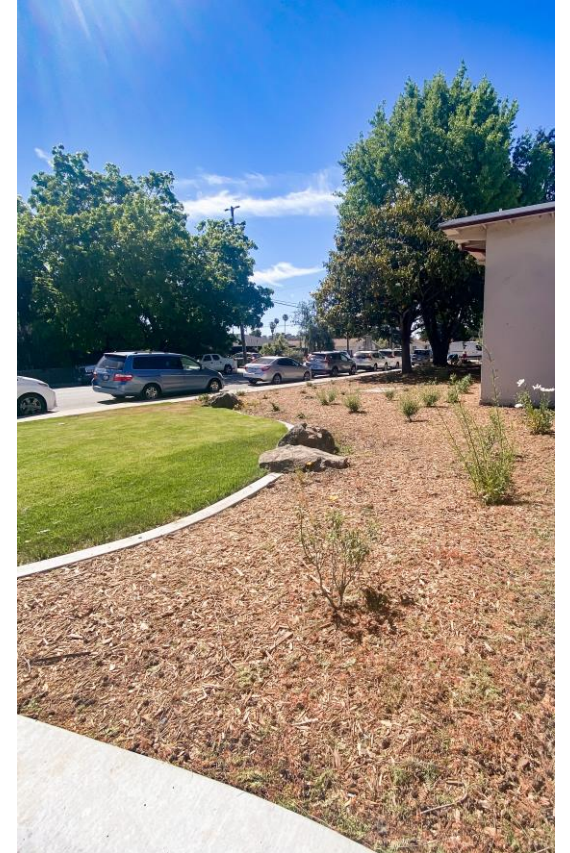



# STREET PRESENCE IMPROVEMENTS




# STREET PRESENCE IMPROVEMENTS






# MPR MODERNIZATION

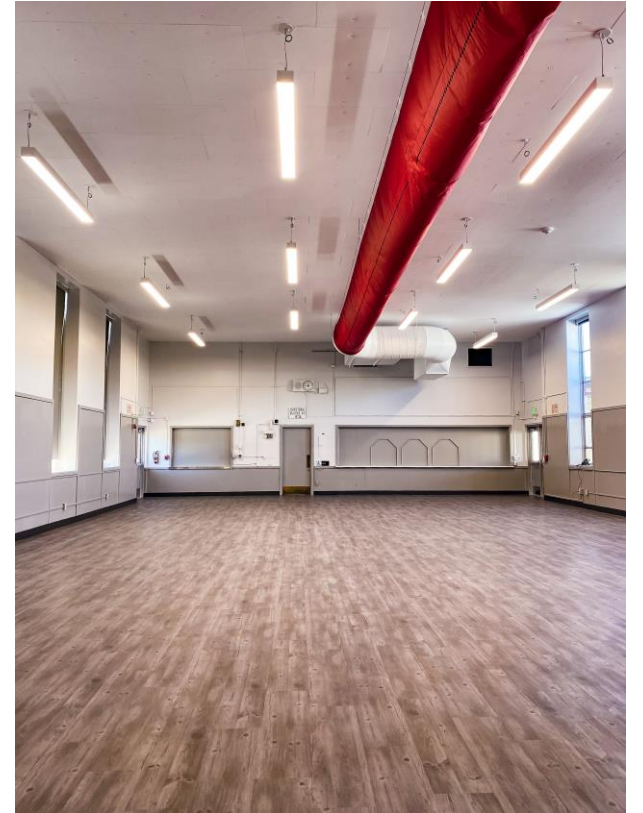

# MPR MODERNIZATION

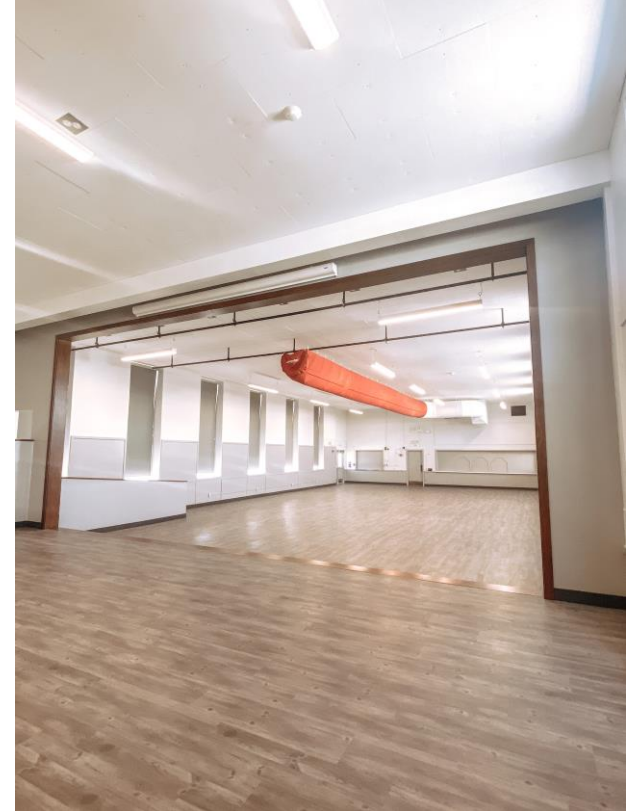




# HARBOR HIGH SCHOOL




# HARBOR HS

LEGEND	
Completed	Blue
Design	Green

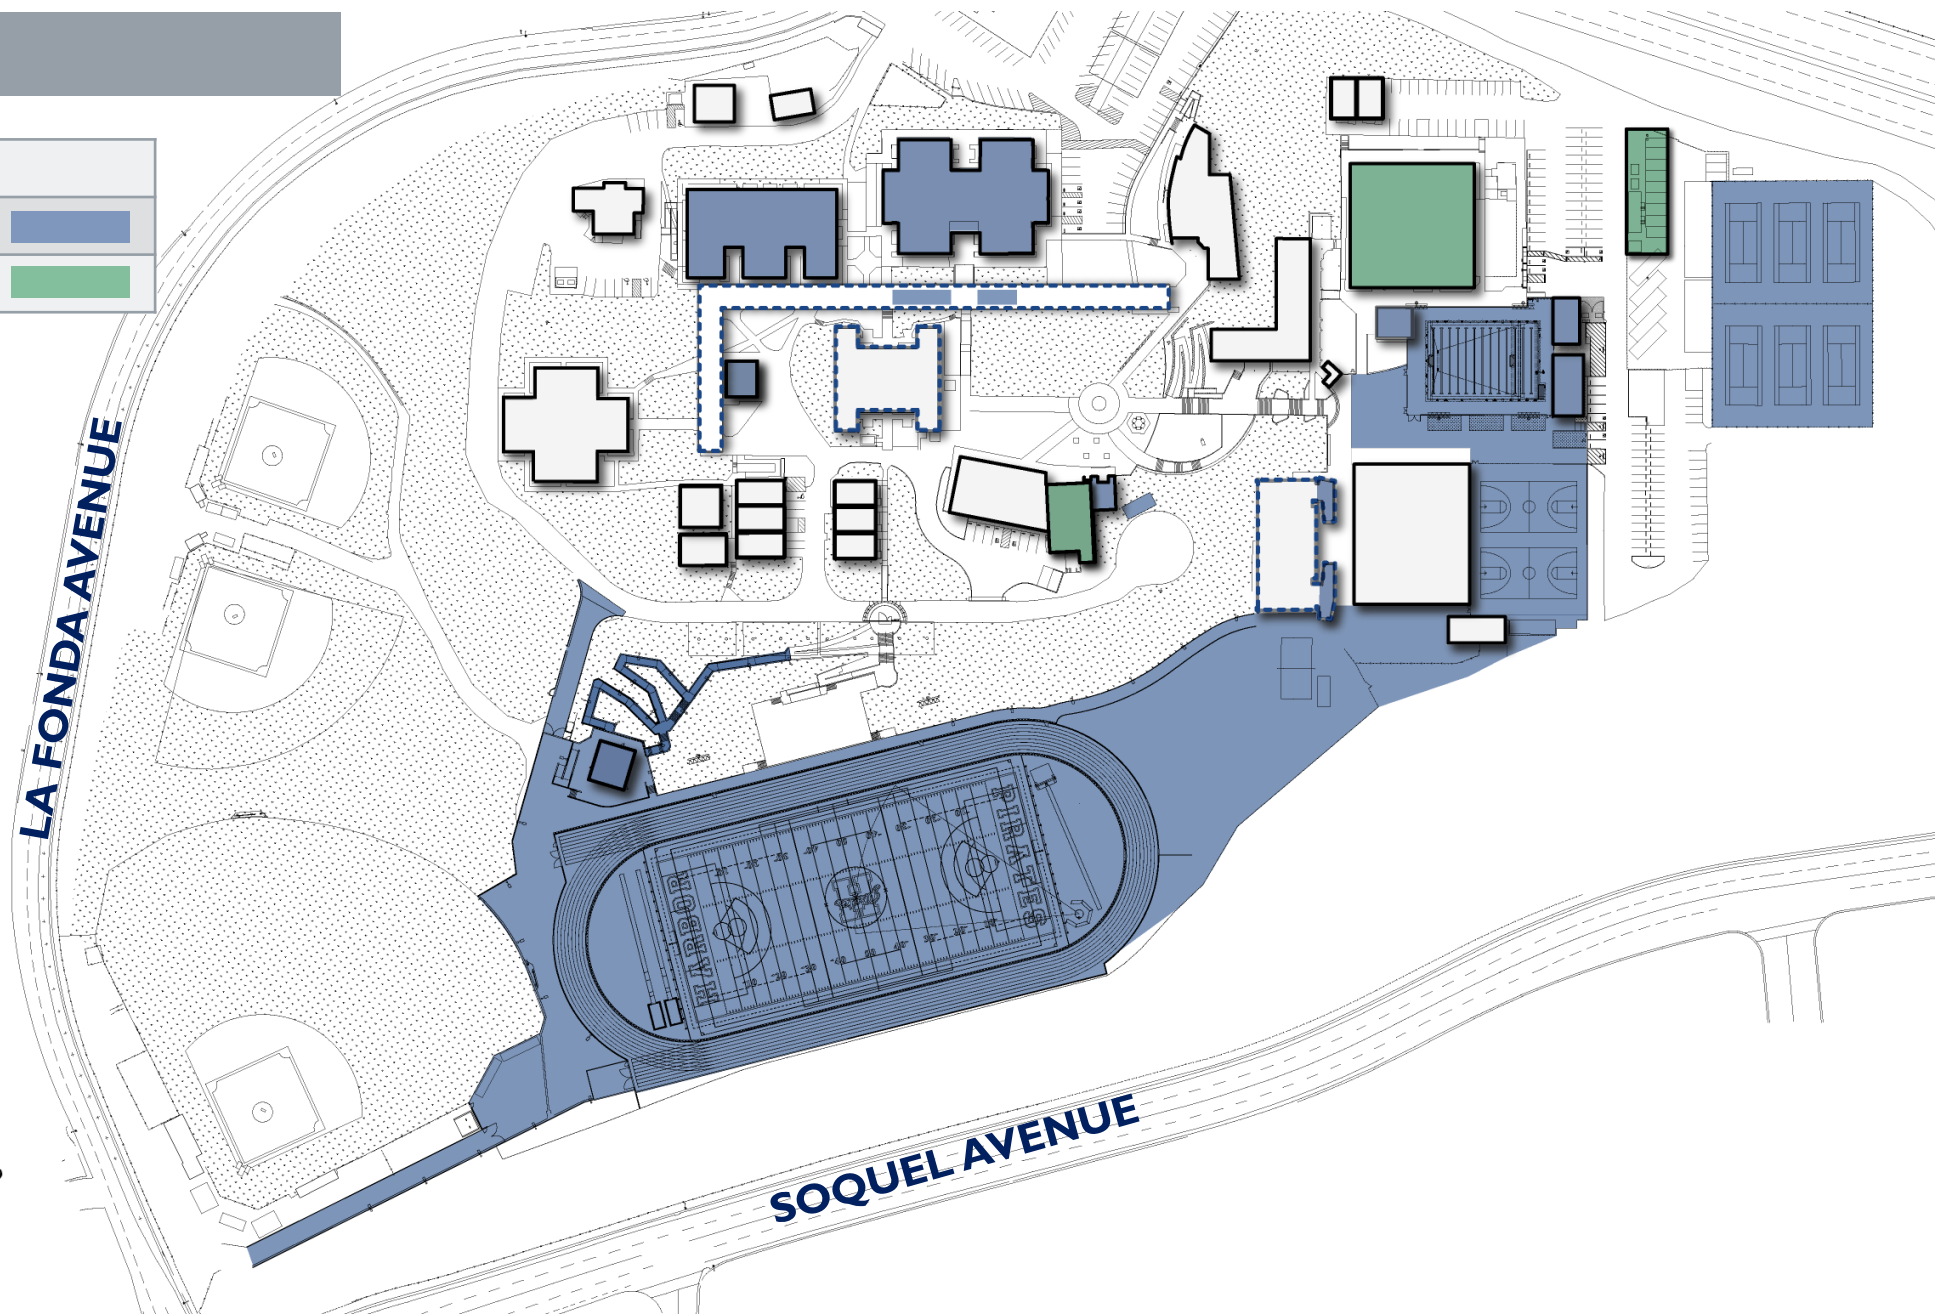

# FA BUILDING MODERNIZATION

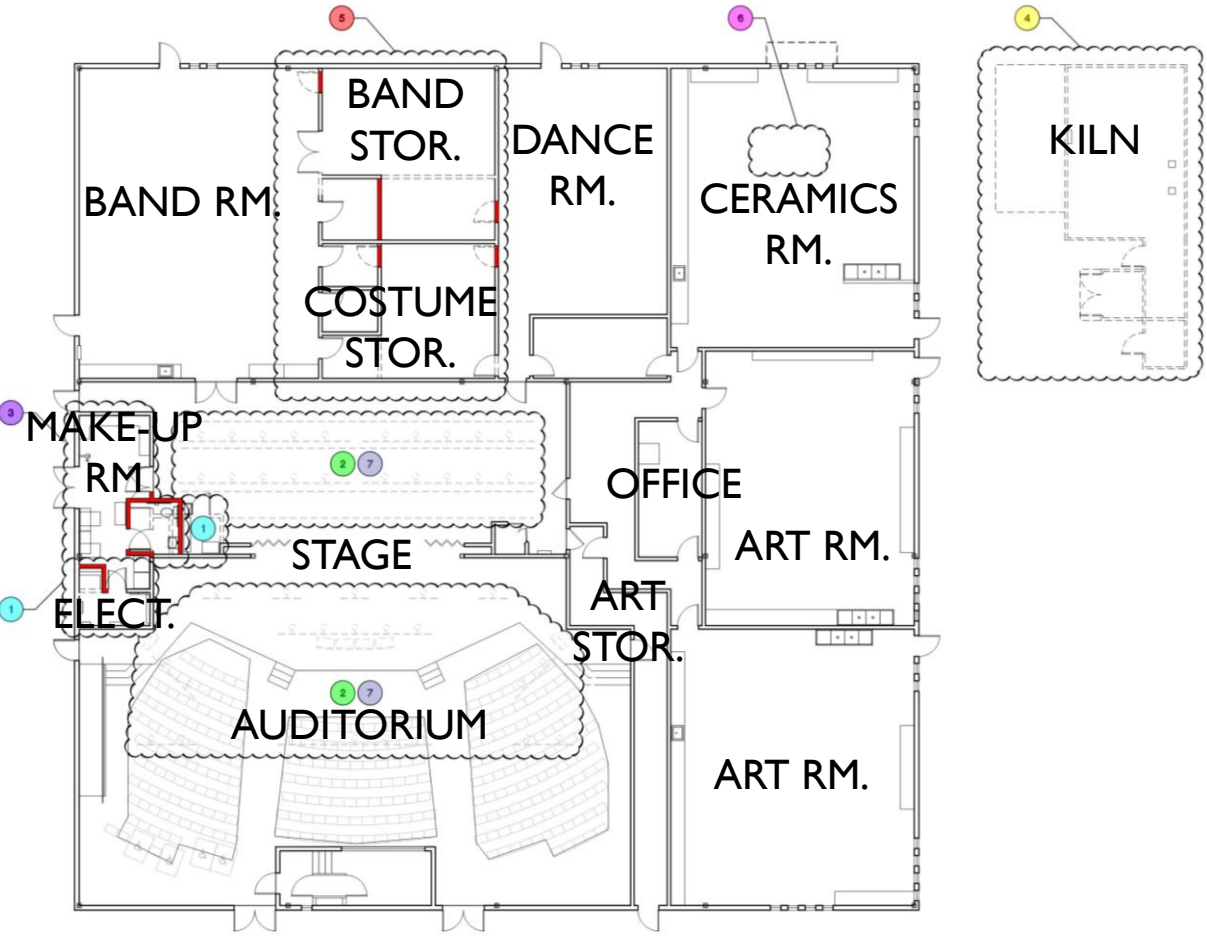

LEGEND	
1. Elect. Rm. Compliance Improvements	
2. Pipe Grid Compliance Measures	
3. Make-up Room Improvements	
4. Kiln Room Improvements	
5. Band/Costume Area Improvements	
6. Ceramics Studio Improvements	
7. Auditorium Improvements	

## FINE ARTS BUILDING






# KILN BUILDING



# MPR KITCHEN COLD STORAGE ADDITION

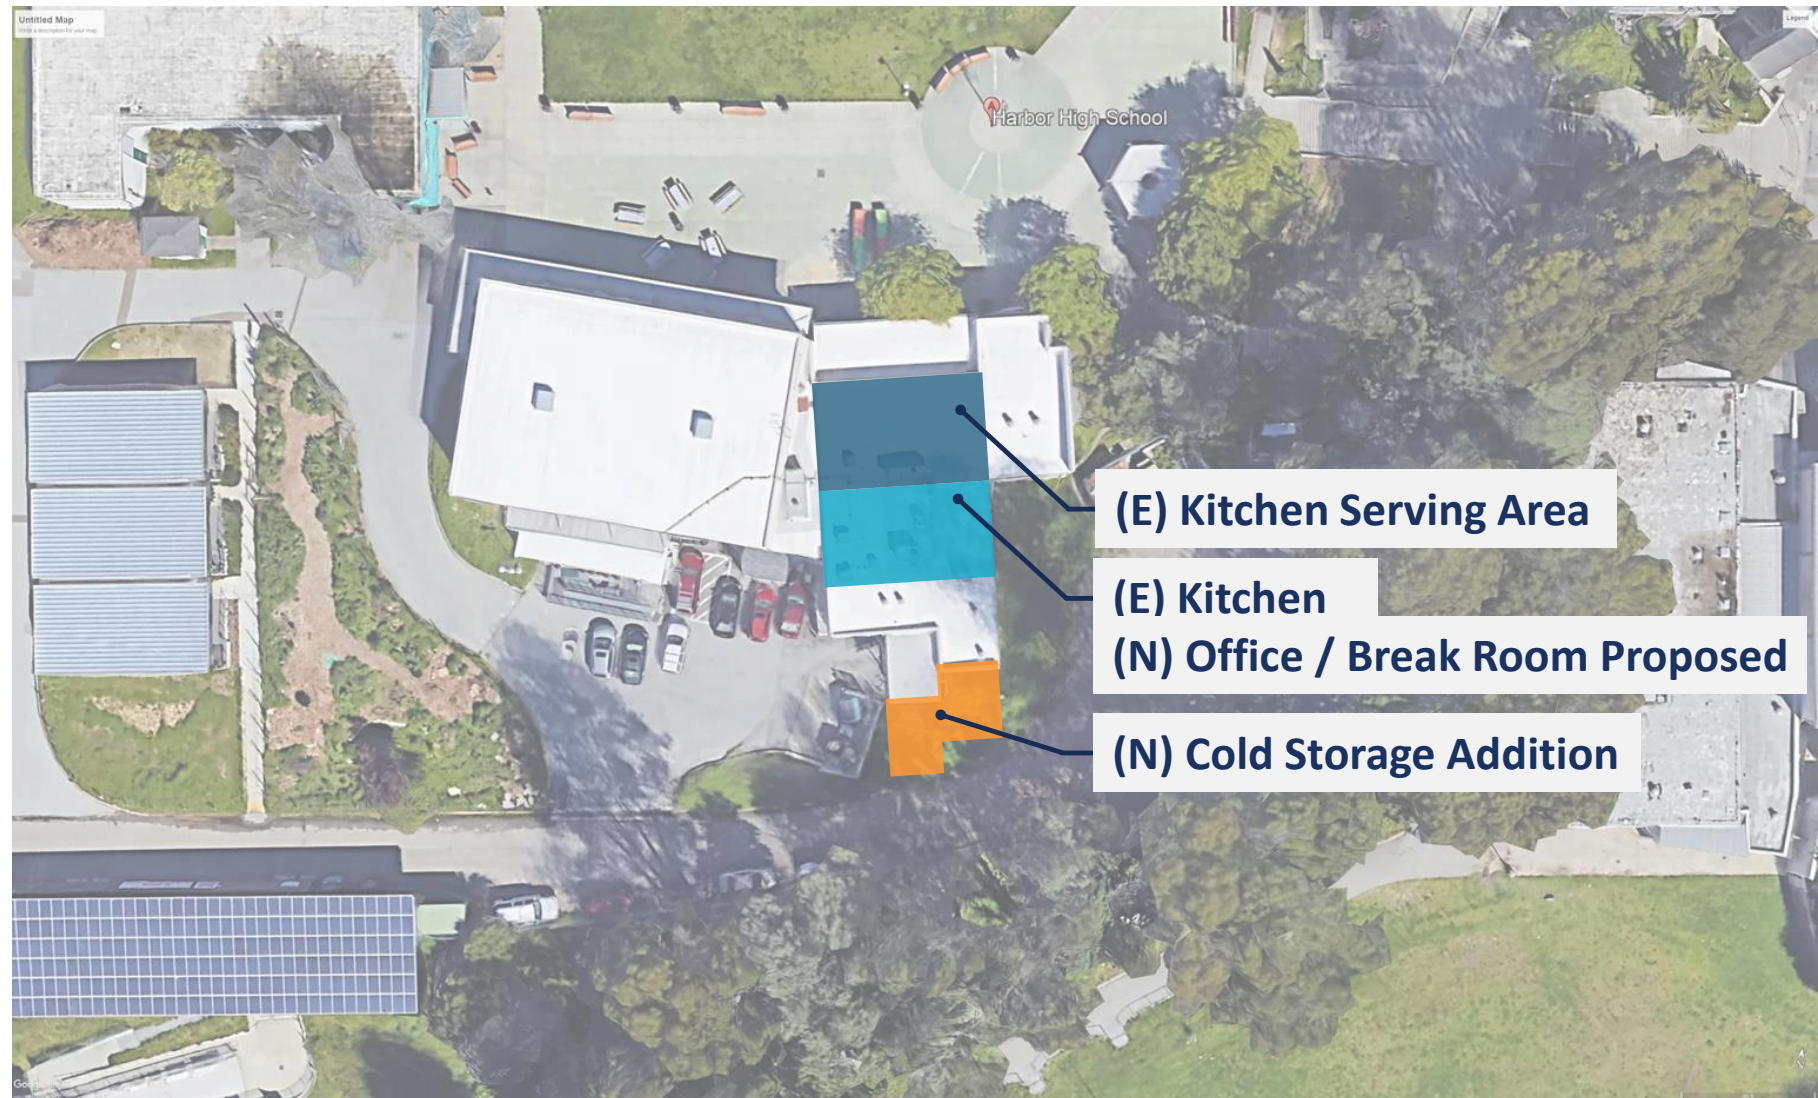




# TRANSPORTATION YARD - NEW OFFICE BUILDING



ENLARGED SITE PLAN

# TRANSPORTATION YARD - NEW OFFICE BUILDING

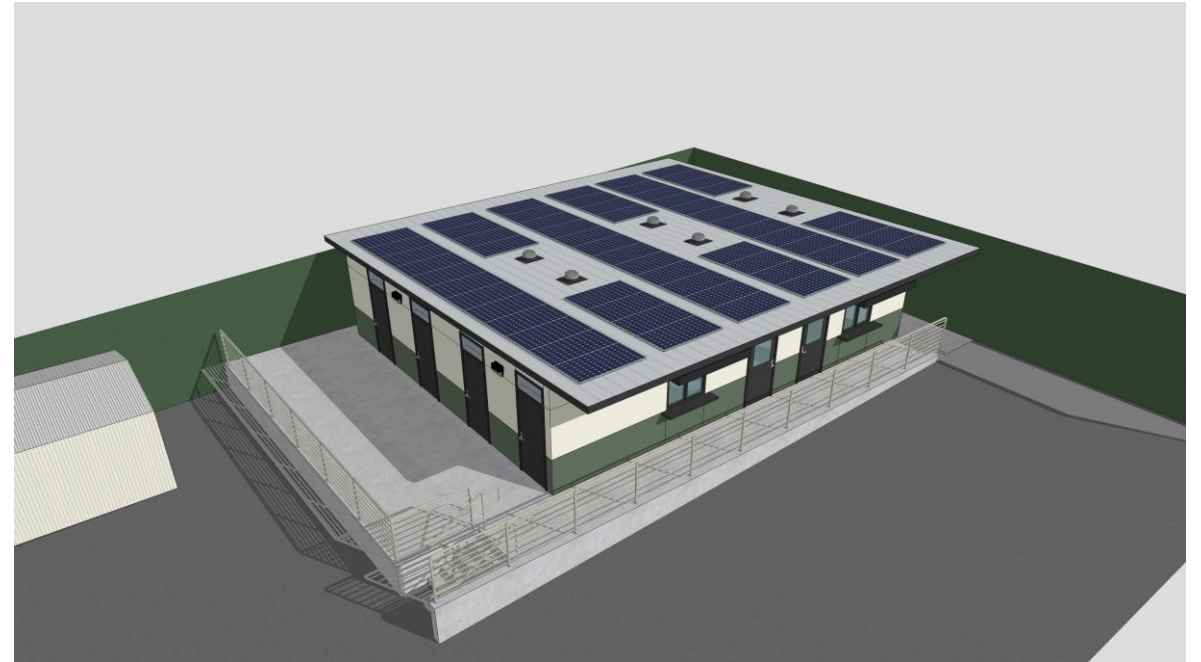


SCHEMATIC DESIGN PERSPECTIVES



# SCCS DISTRICT MAINTENANCE YARD - SITE IMPROVEMENTS

## Scope Of Work Summary:

- Re-Paving
- Striping
- Lighting / Security & Safety Enhancements
- EV Charging Stations
- Accessibility

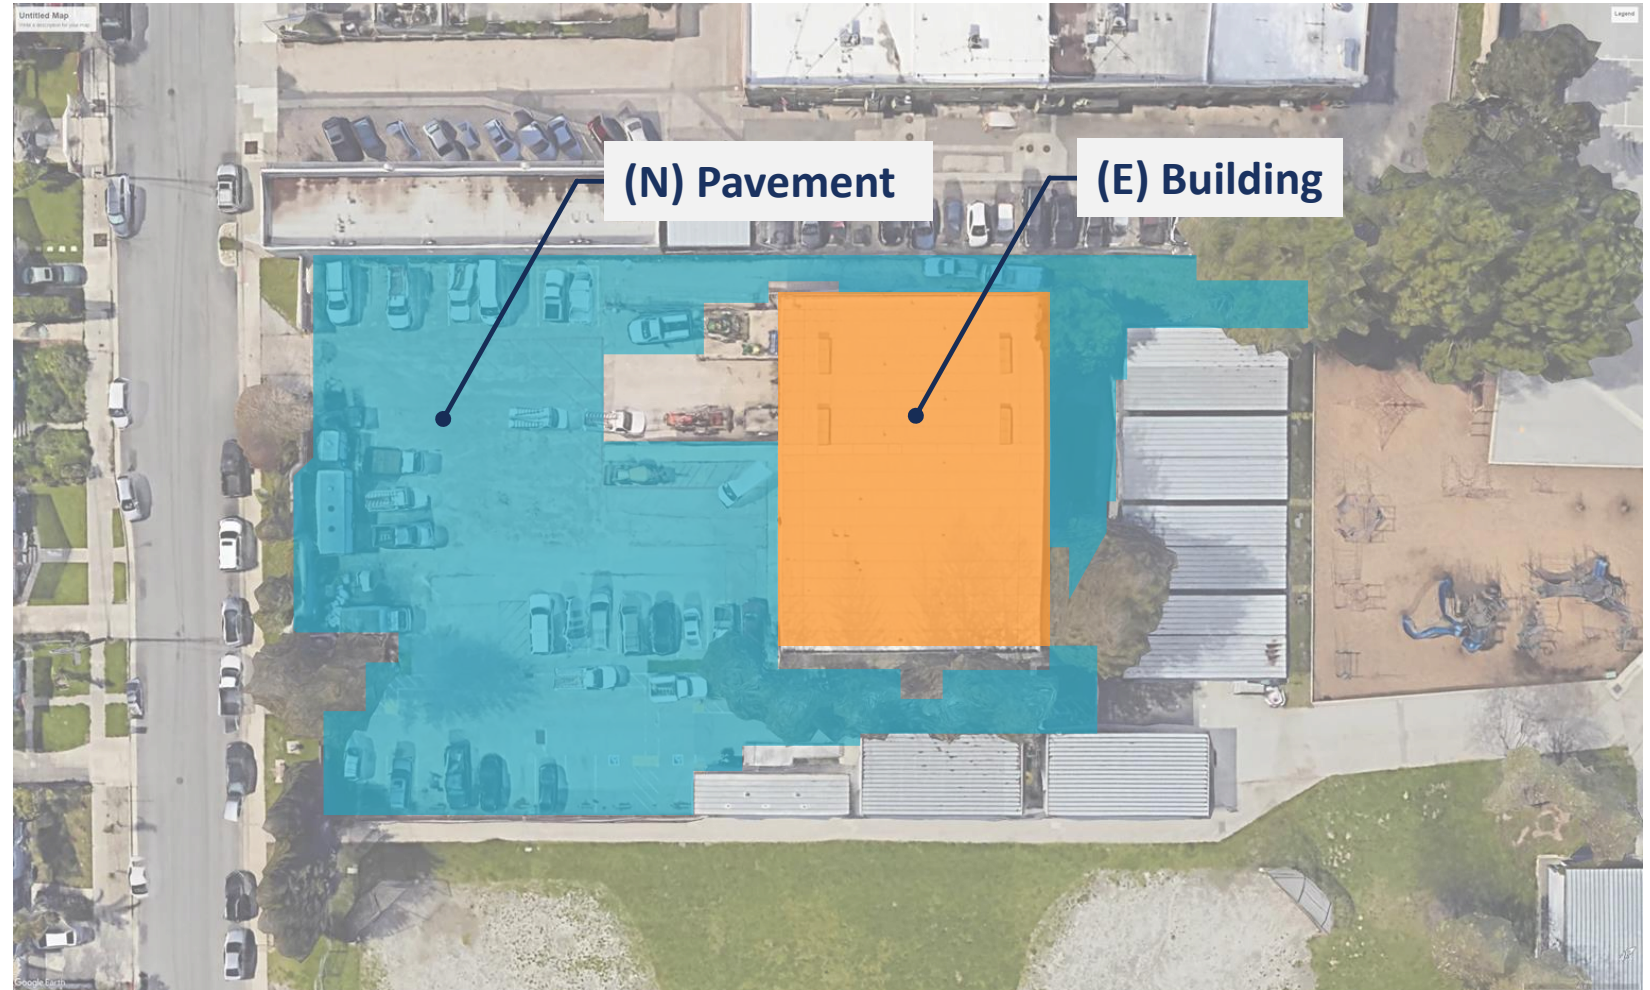

SITE PLAN

---

# THANK YOU